


Phase III Front Elevation

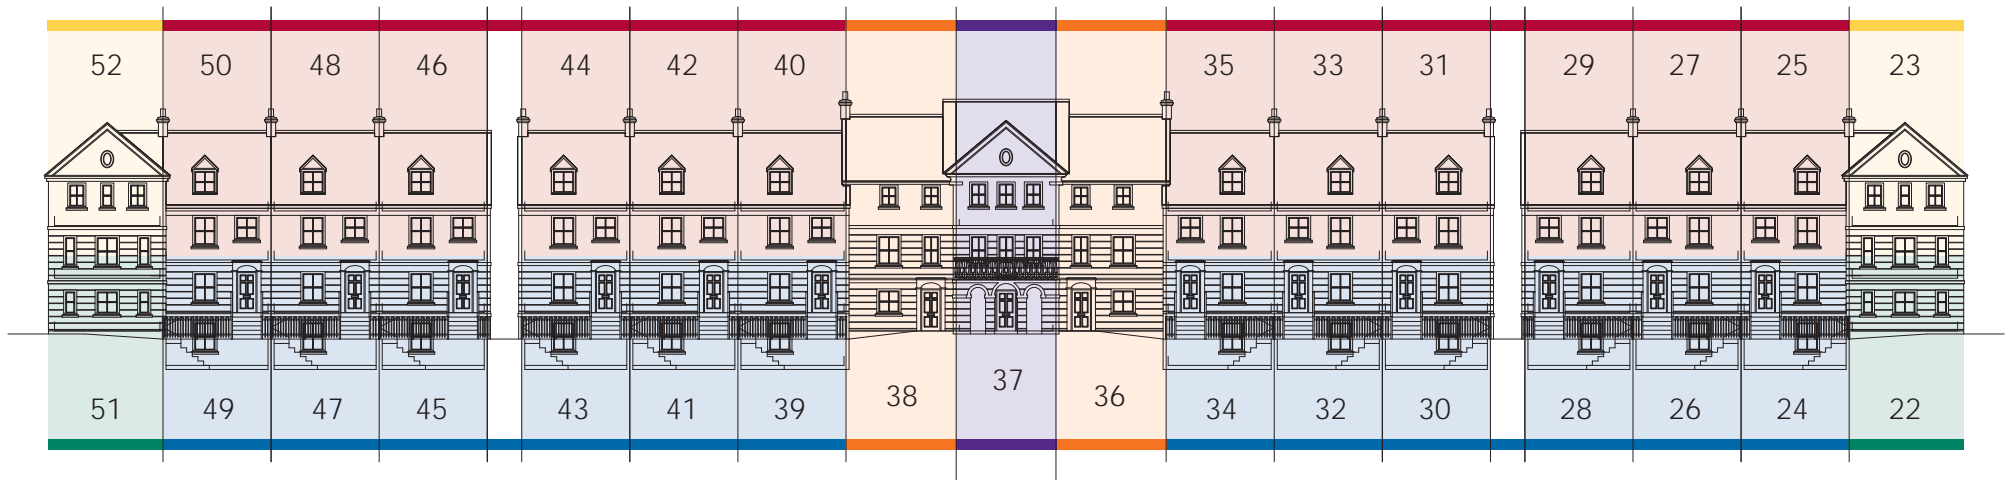

Site Layout

